


Isolierglas Elementdicke 28 mm

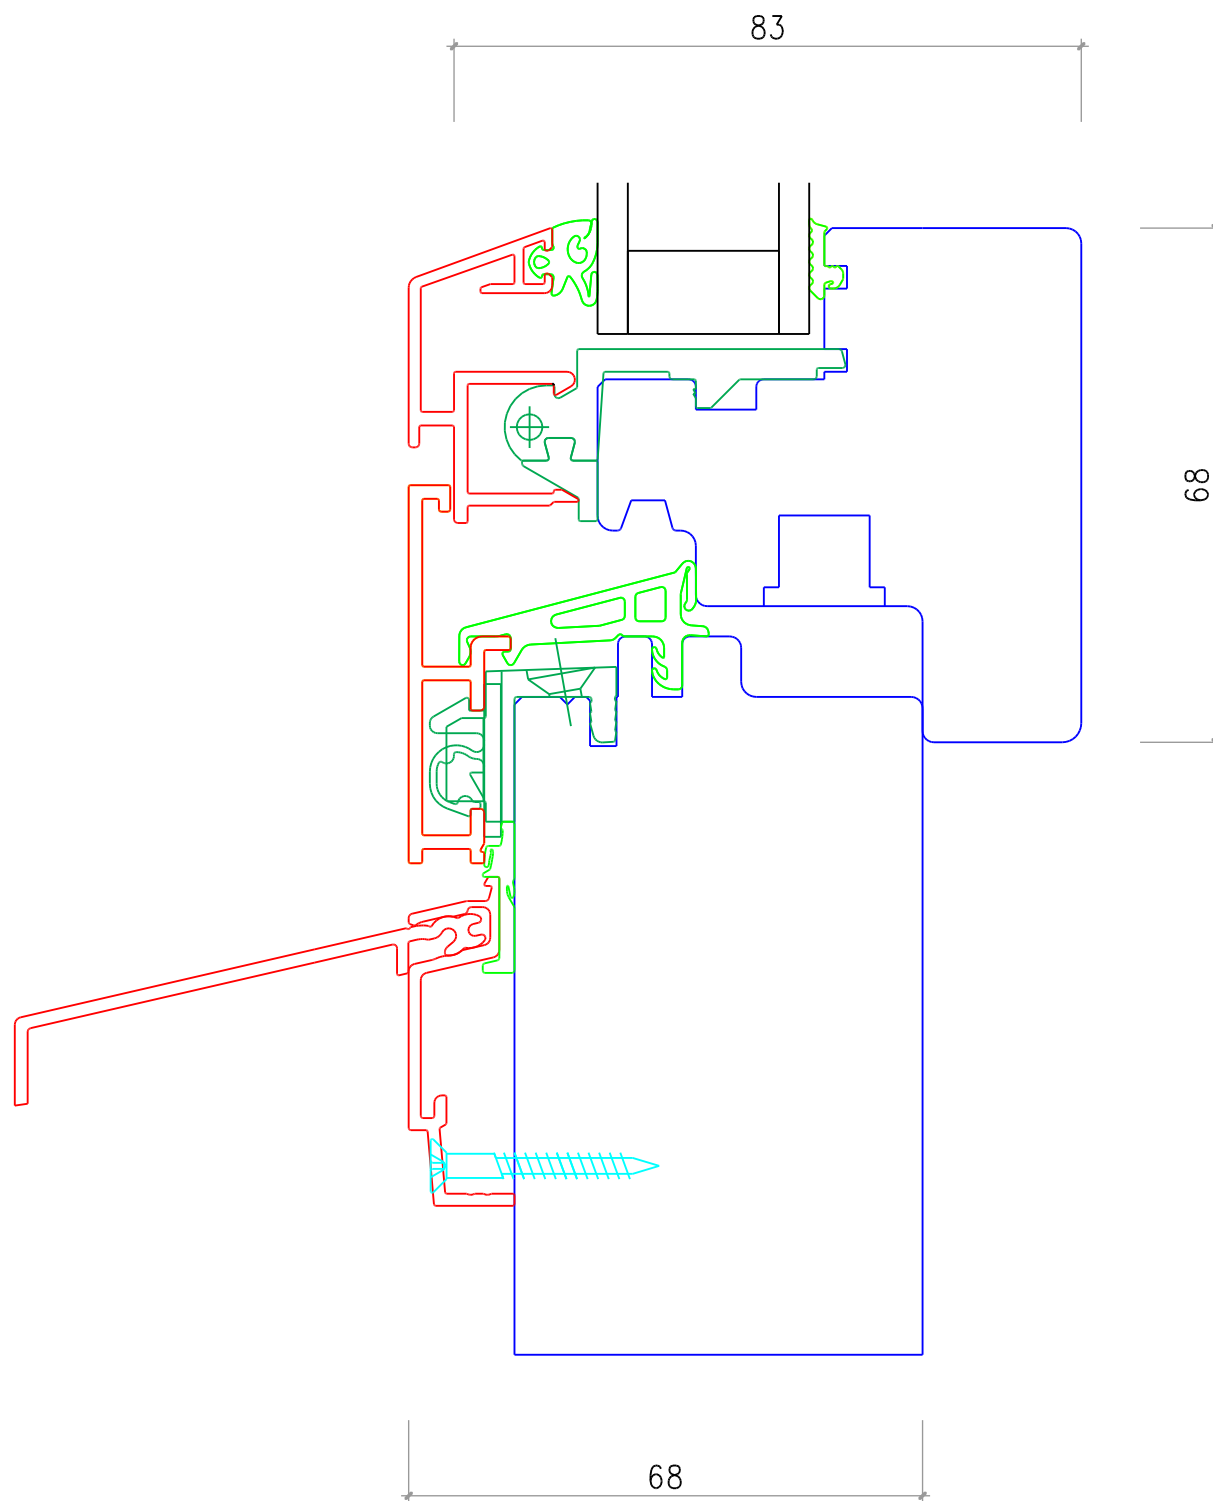

Holz-Metall Fenster Degonda HME-3 Flächebündig

unten

Mstb. 1:1 Datum: 03.06.09 Plan: HME-3 FB.2d

Degonda SA 7176 Cumpadials T.081 943 14 14 F.081 943 23 33 www.degonda-sa.ch Info@degonda-sa.ch