


# Isolierglas Elementdicke 28 mm

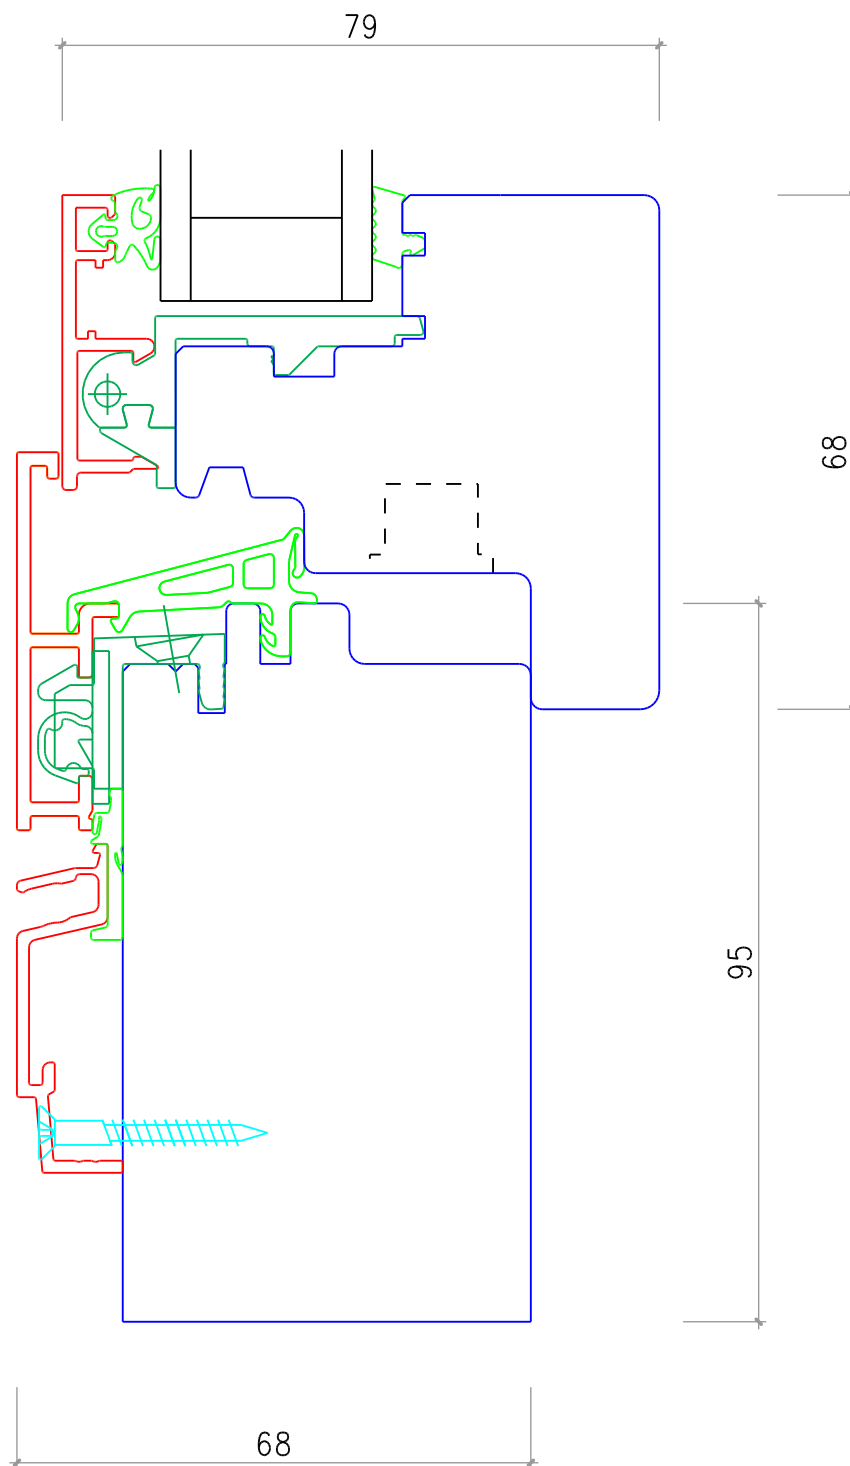

Holz-Metall Fenster Degonda HME-3 SK Flächeversetzt

unten

Mstb. 1:1 Datum: 03.06.09 Plan: HME-3 SK FV.2d

Degonda SA 7176 Cumpadials T.081 943 14 14 F.081 943 23 33 [www.degonda-sa.ch](http://www.degonda-sa.ch) [Info@degonda-sa.ch](mailto:Info@degonda-sa.ch)