


Isolierglas Elementdicke 28 mm

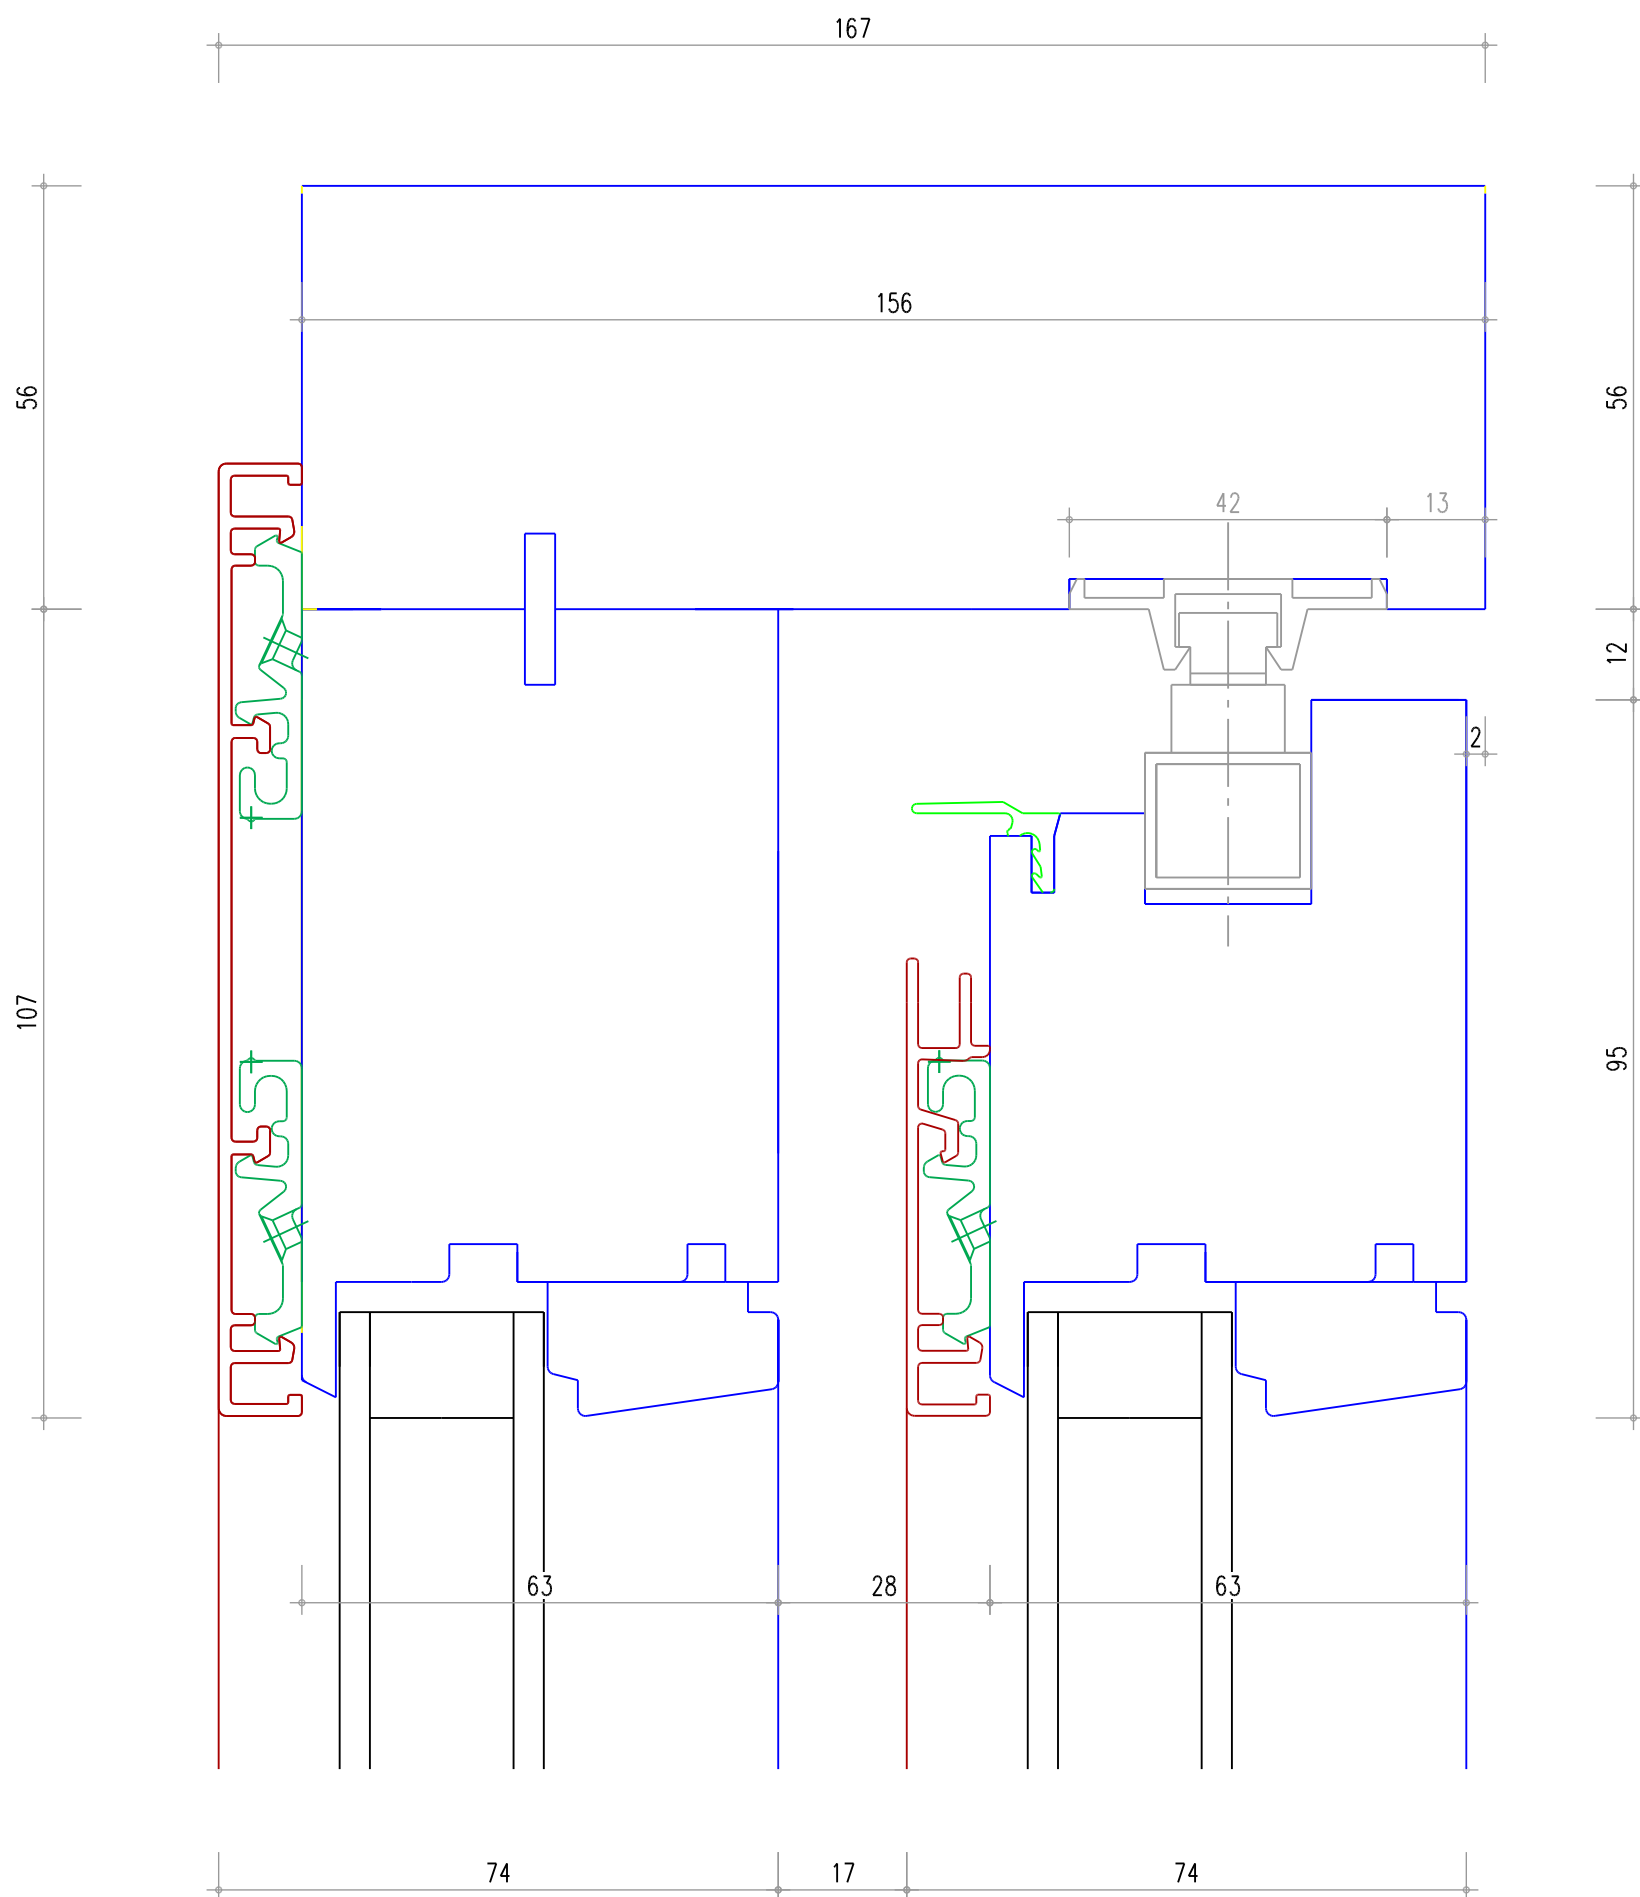

Hebeschiebetüre Holz-Metall Schema A - Schwelle MACO Fiber Term

Anschluss oben

Mstb. 1:1 Datum: 07.06.09 Plan: HS-HM Schema A.2d

Degonda SA 7176 Cumpadials T.081 943 14 14 F.081 943 23 33 www.degonda-sa.ch Info@degonda-sa.ch